


PLAN

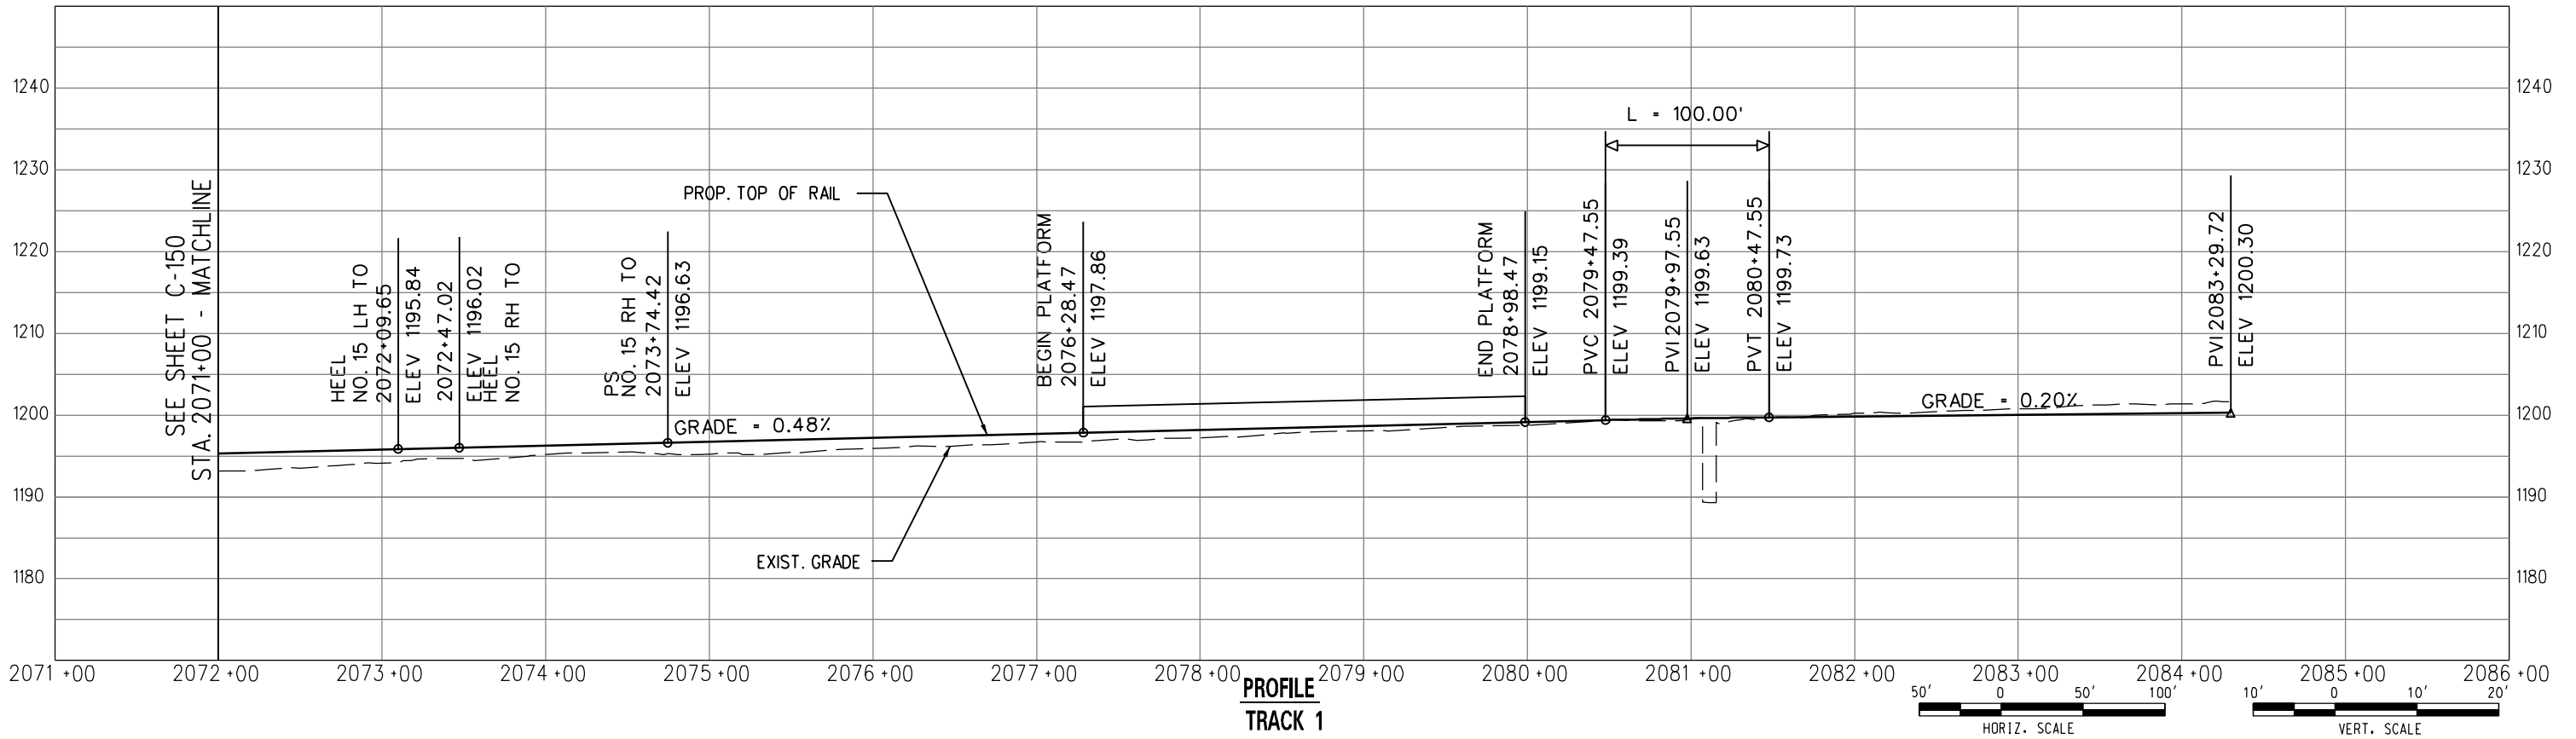

PROFILE  
TRACK 1

DRAFT

