



# Parking Concept – Glendora

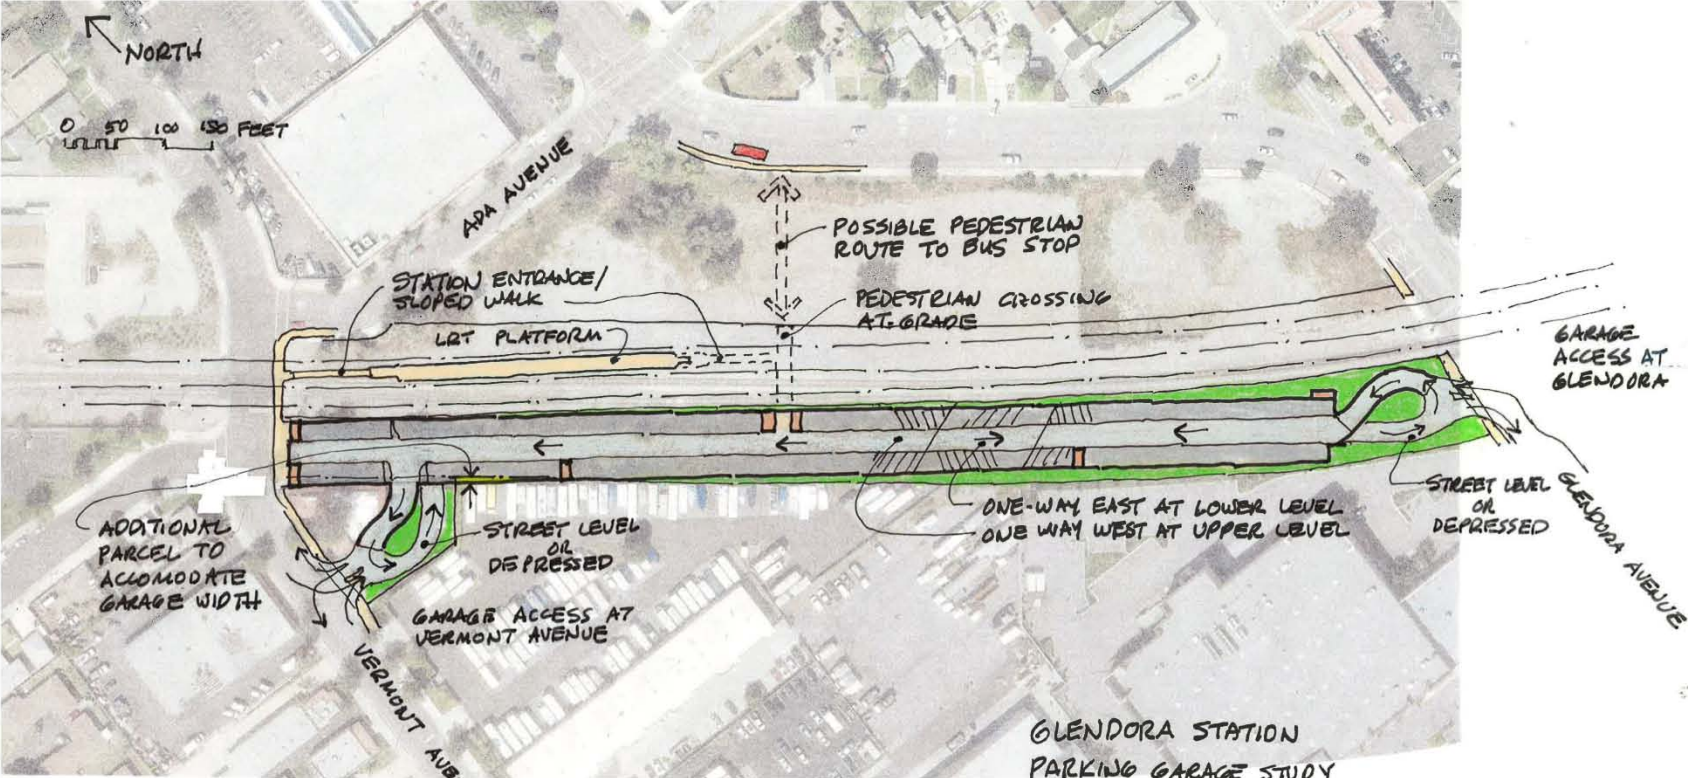

GLENDORA STATION  
PARKING GARAGE STUDY  
One-way Parking @ 75°-80° Angle Stalls  
± 400 SPACES  
PB April 20, 2011

# Parking Concept – Alternative

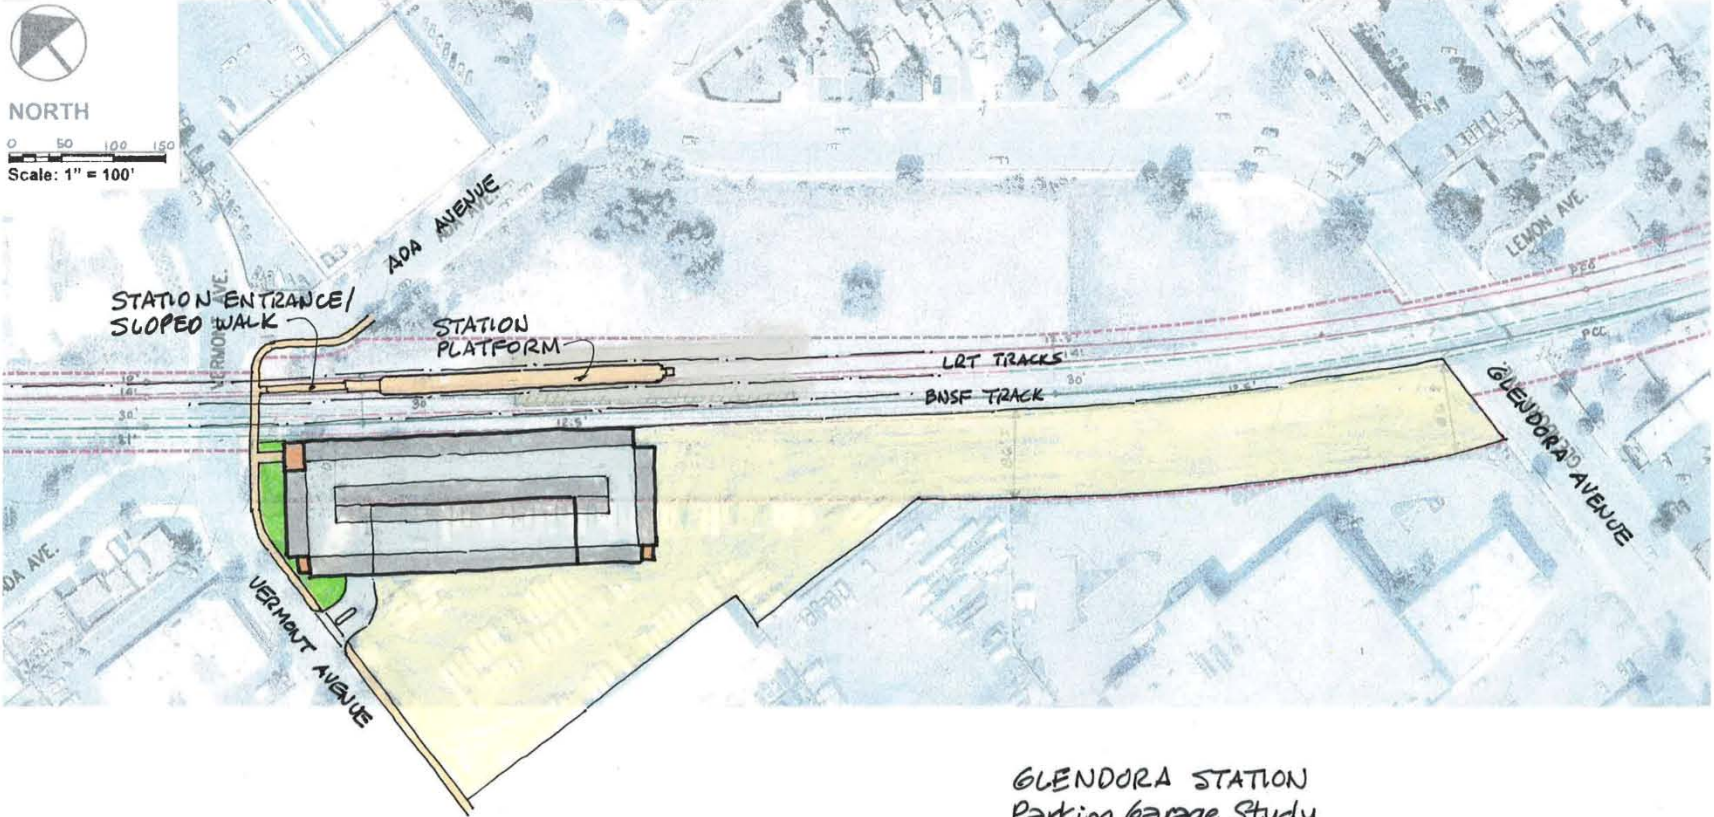





GLENDORA STATION  
Parking Garage Study  
400 Spaces on Three Levels  
PB 4.19.11  
0 50 100 FEET




# Station Concept Presented at Scoping



Aerial courtesy of the US Geological Survey


- LEGEND**
-  Pedestrian Circulation
  -  Light Rail Transit Parking
  -  Light Rail Transit Platform
  -  Rail Tracks

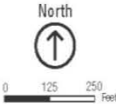

# Flyover at Lone Hill Avenue



Flyover structure (example)

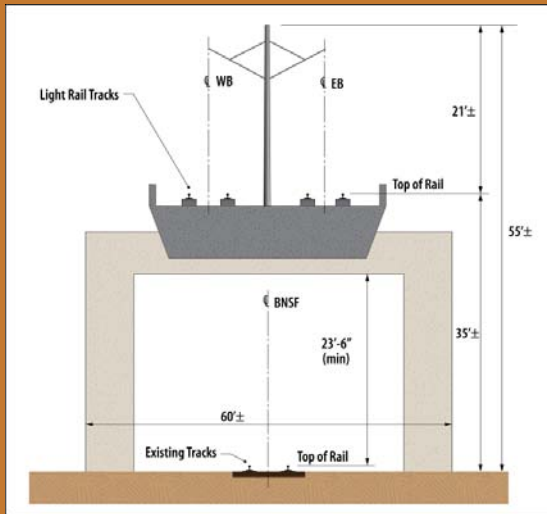

Track is elevated (flyover):  
Reaches 55 feet at highest point