


LEGEND

-  Street Tree
-  Pedestrian Light
-  Pedestrian Connection
-  Bike Lockers & Racks
-  Landscape
-  Metro Right of Way (area to be fenced)

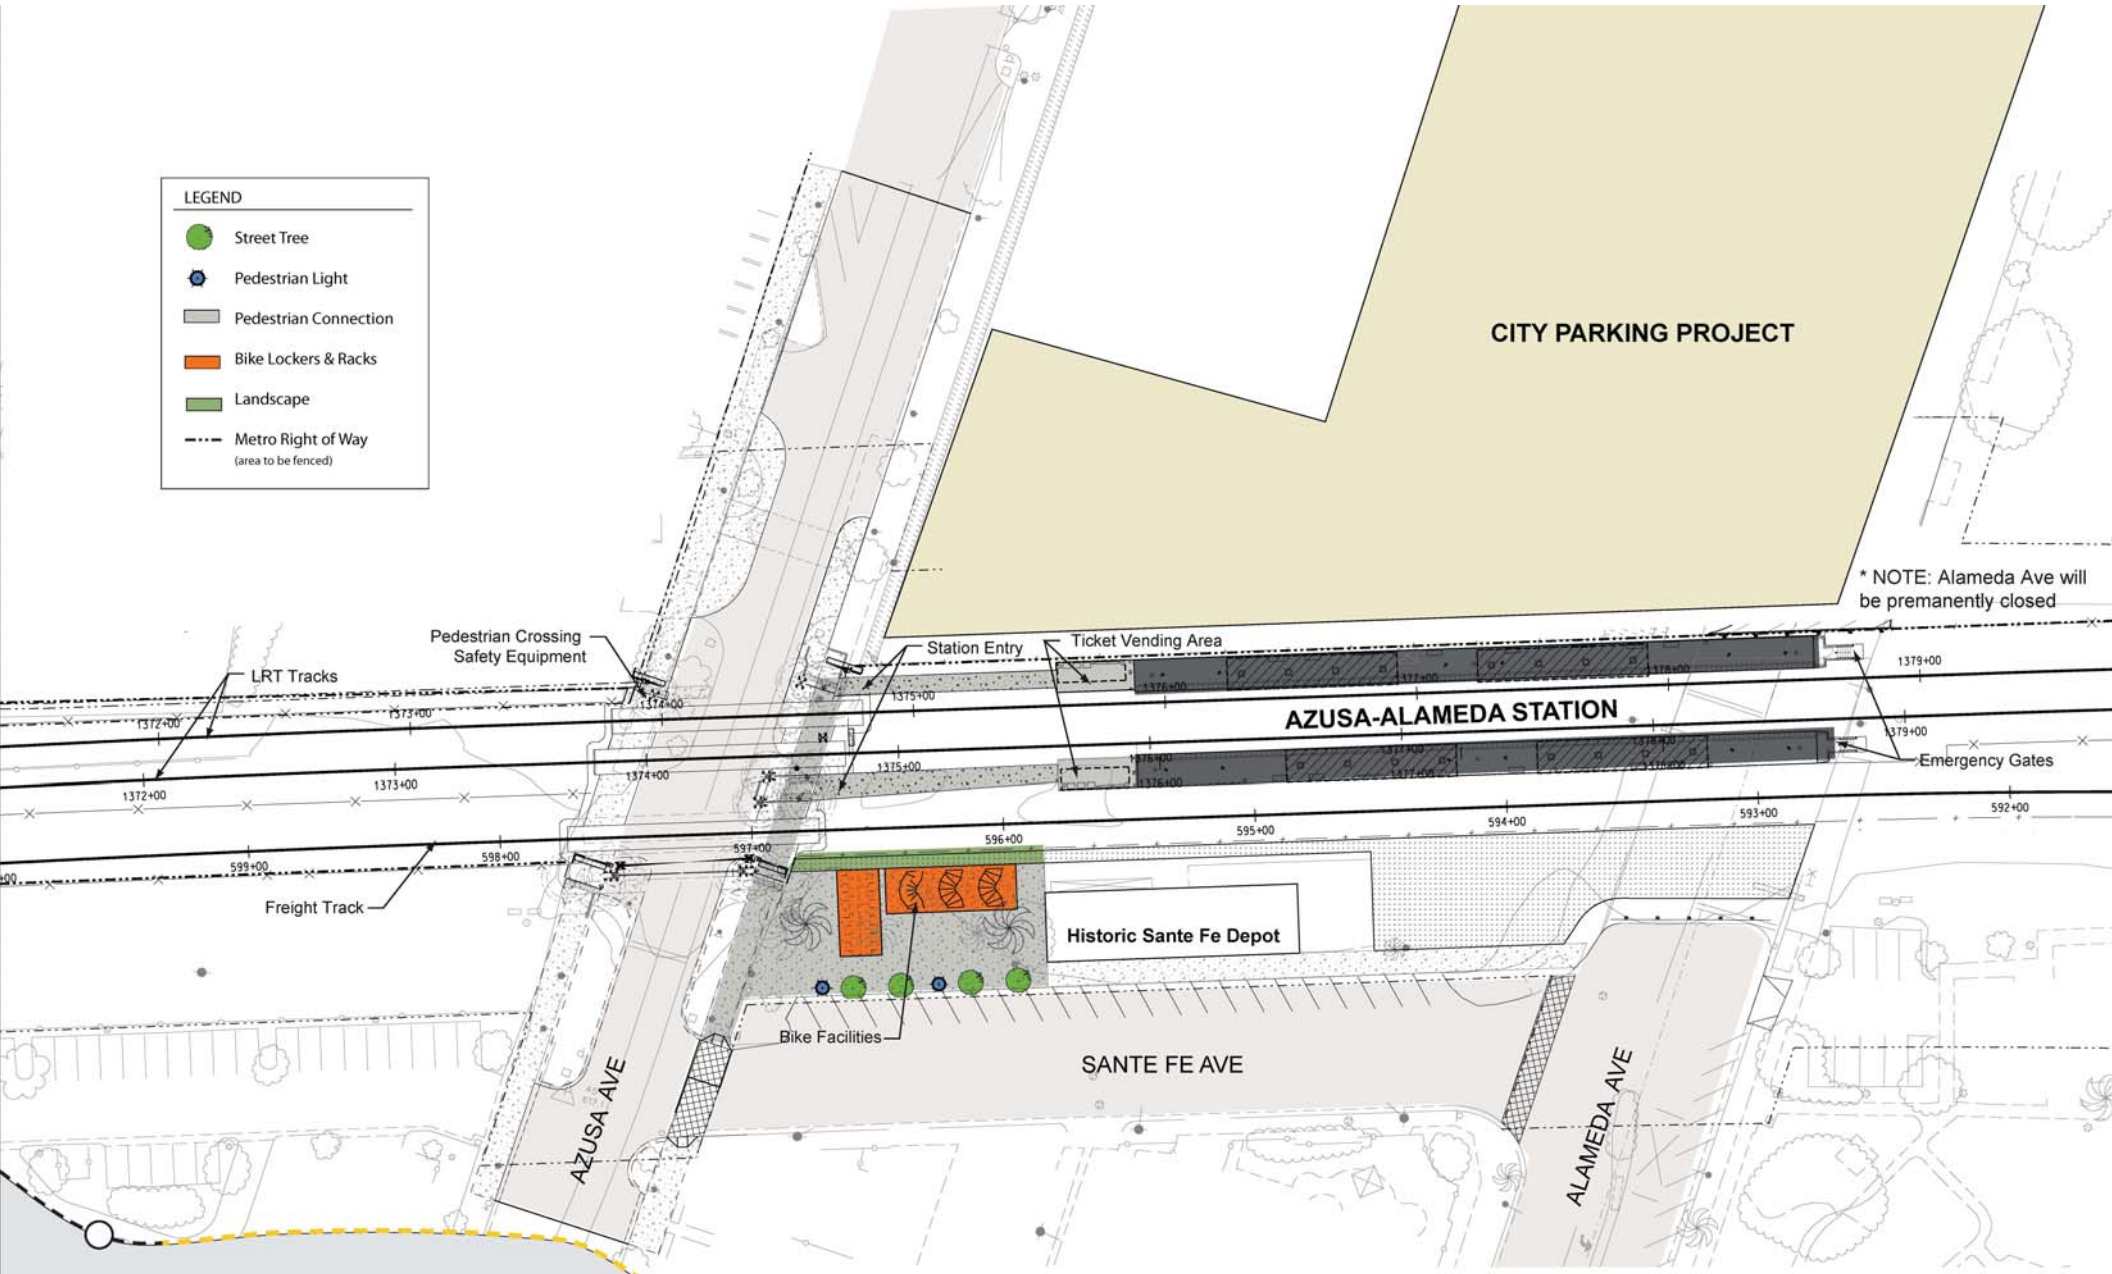

* NOTE: Alameda Ave will be permanently closed



Azusa-Alameda

Azusa-Alameda Station
 Gold Line Foothill Extension – Pasadena to Azusa

